



Neovision s.r.o.
Barrandova 409
143 00 Praha 4

Electrical Schematics


Project name: 10075_MASH - switchboard
Description: [MASH] - switchboard
Drawing number: EL-10075

Customer: České vysoké učení technické v Praze
Installation:
Location:

Date: 7.9.2010

Created by: MHA

Pages: 6

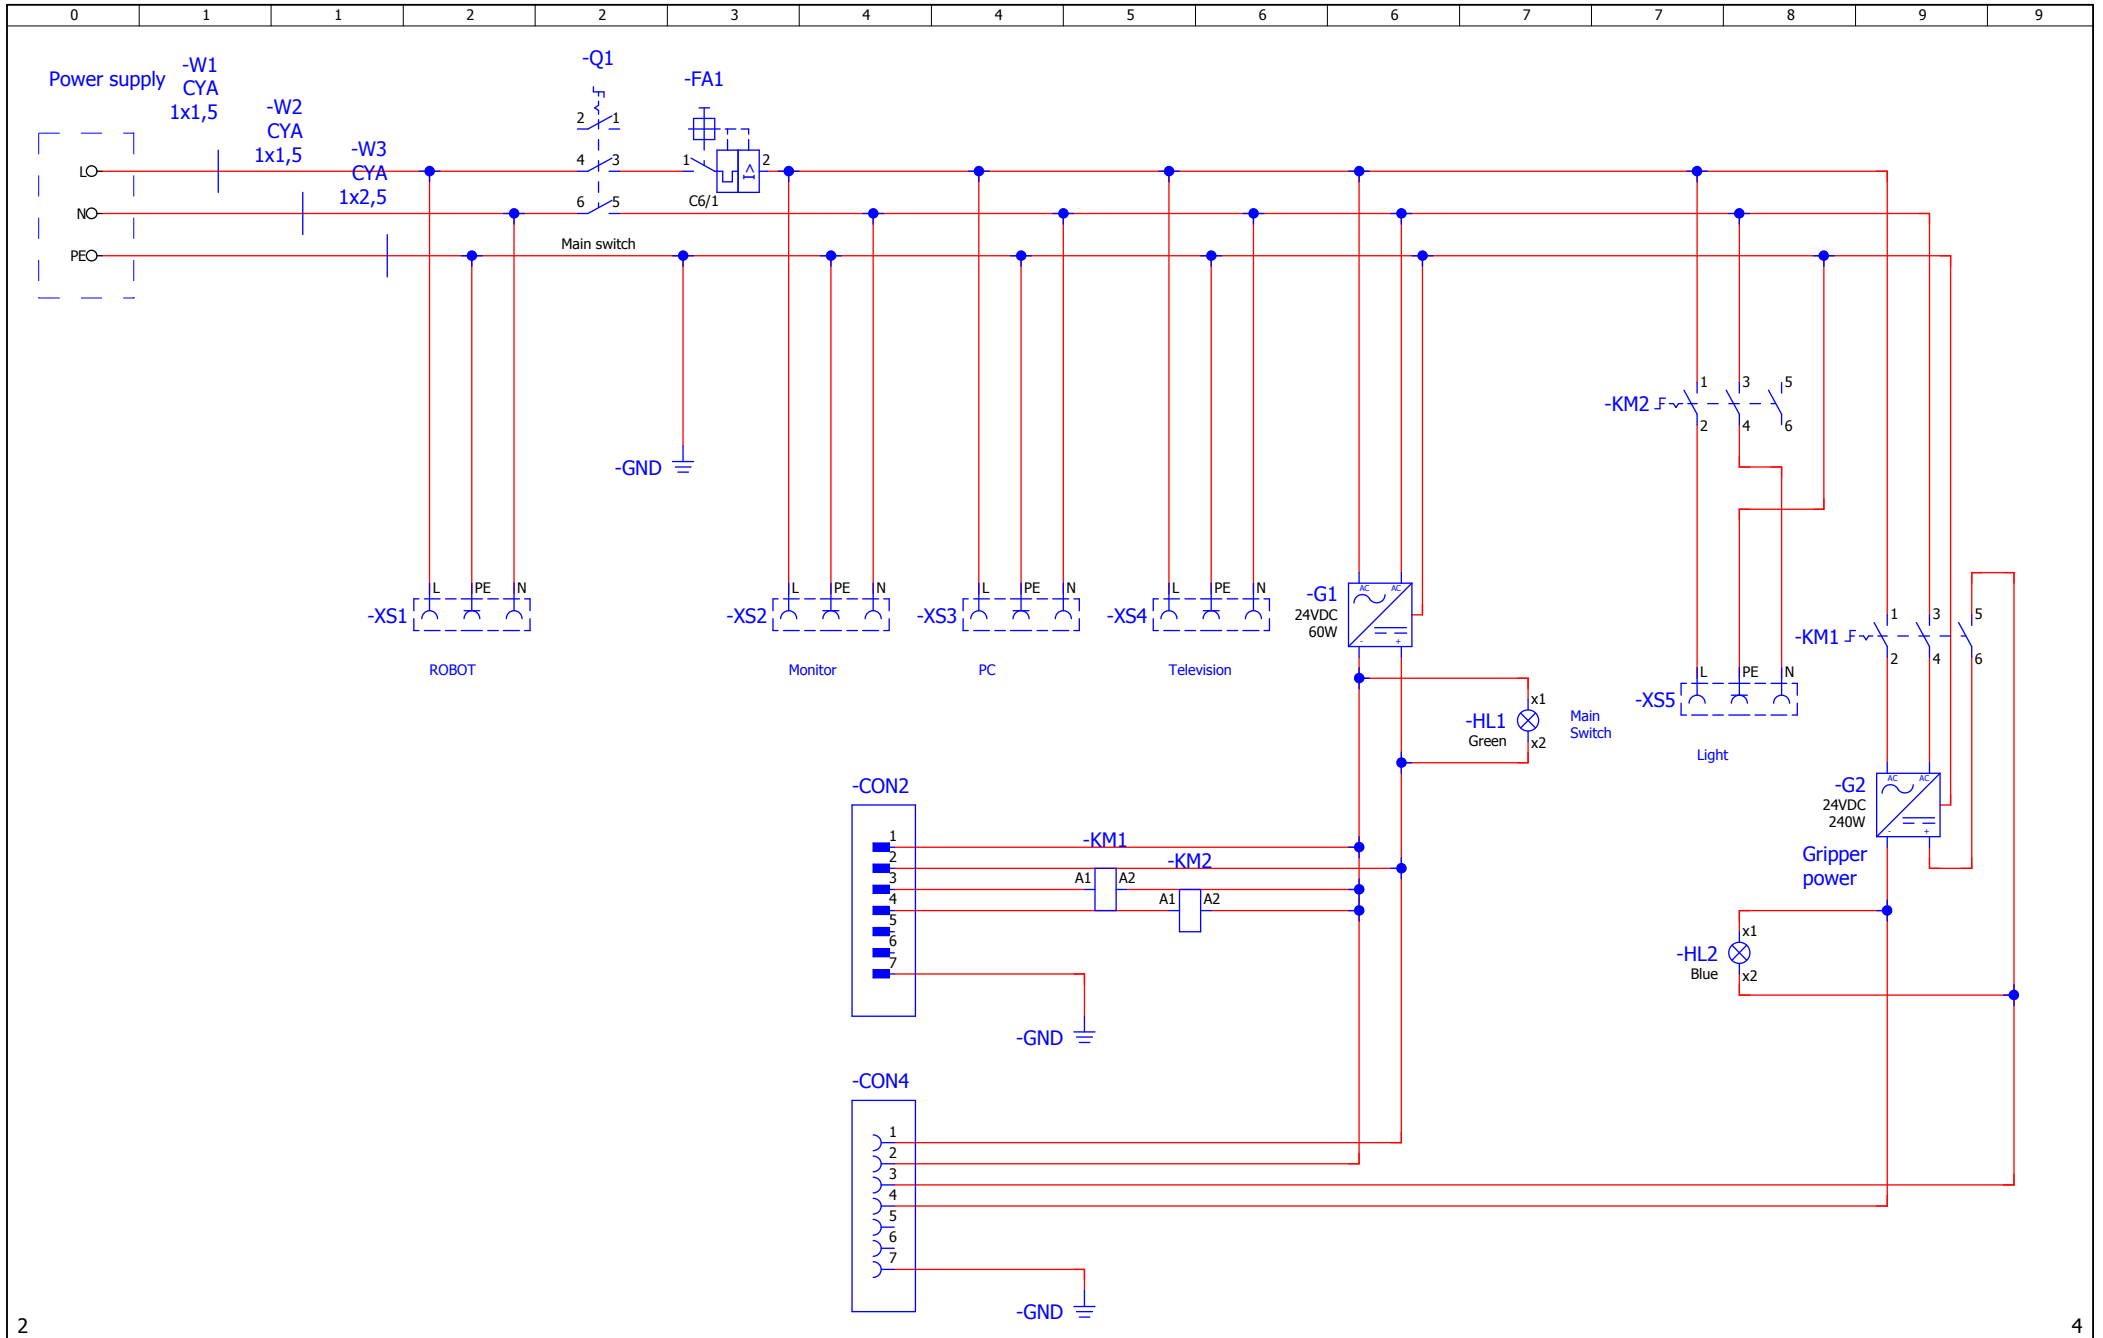

2

4

Created by	MHA
Date	30.9.2010



Neovision s.r.o.
Barrandova 409
143 00 Praha 4

[MASH] - switchboard


Switchboard

=		
+		
	Page	3
		6 pages


-CON1



-WL1
10x0,5mm2

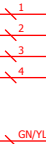


CON11

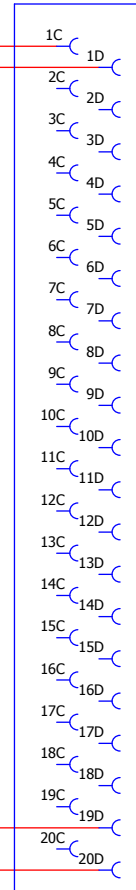


ROBOT CONTROLLER

CONNECTOR1

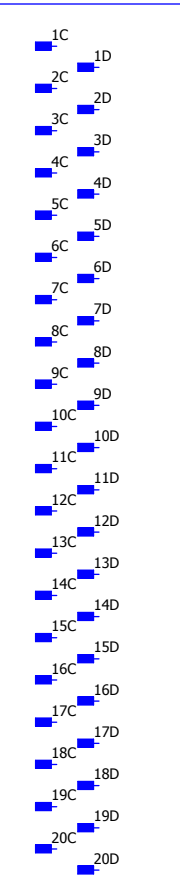

2D-TZ378


EMGOUT1

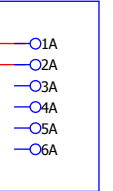

GND

3

5

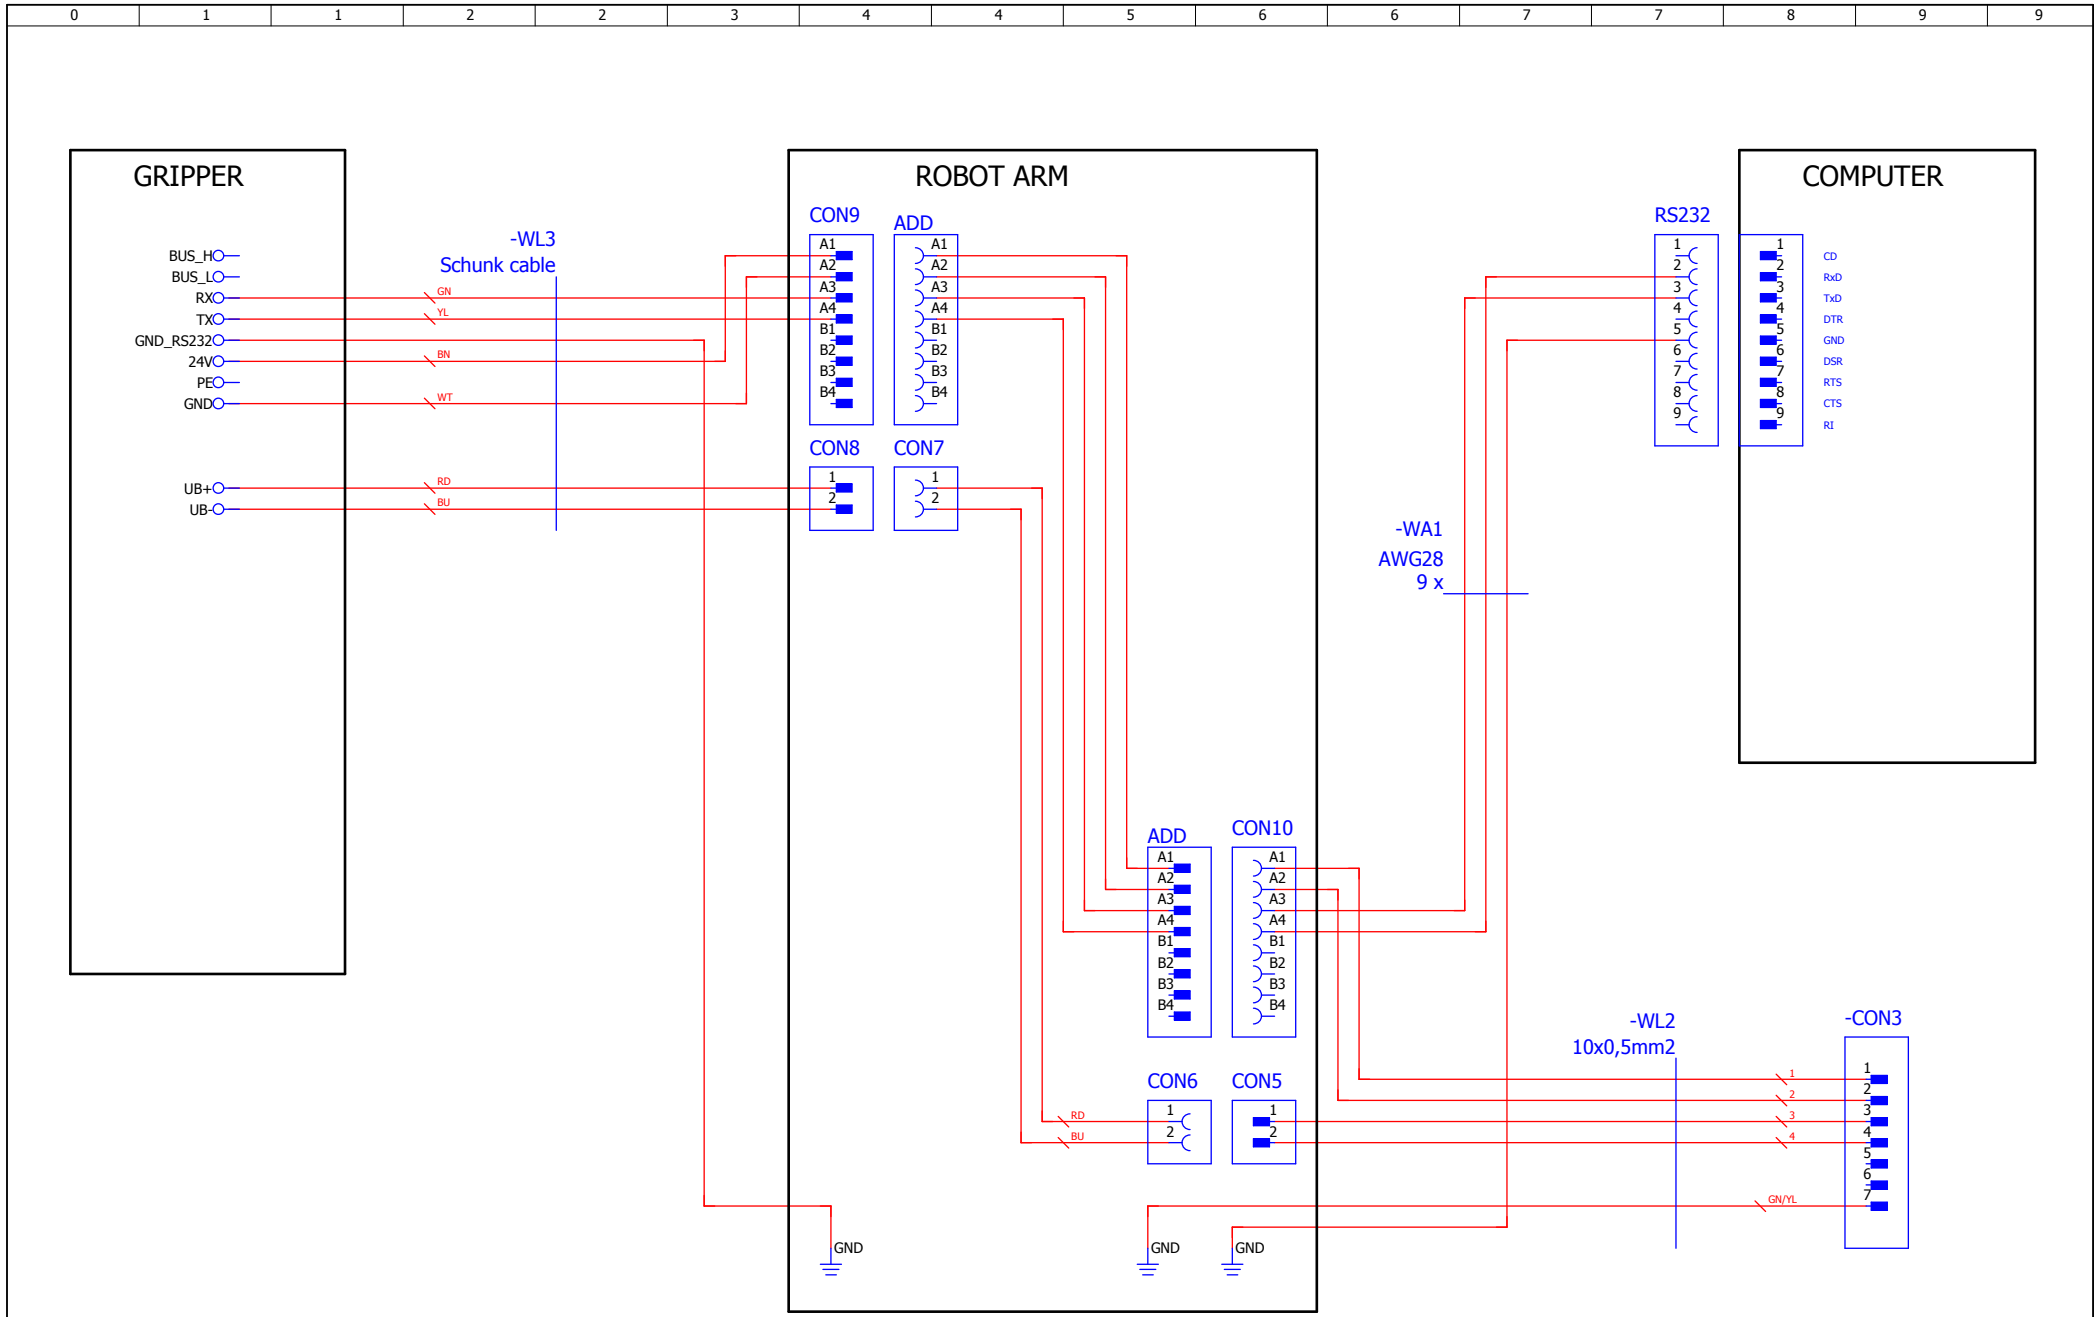

4

6

Created by	MHA
Date	30.9.2010




Neovision s.r.o.
Barrandova 409
143 00 Praha 4

[MASH] - switchboard

Connectors

=	
+	
Page	5
6	pages

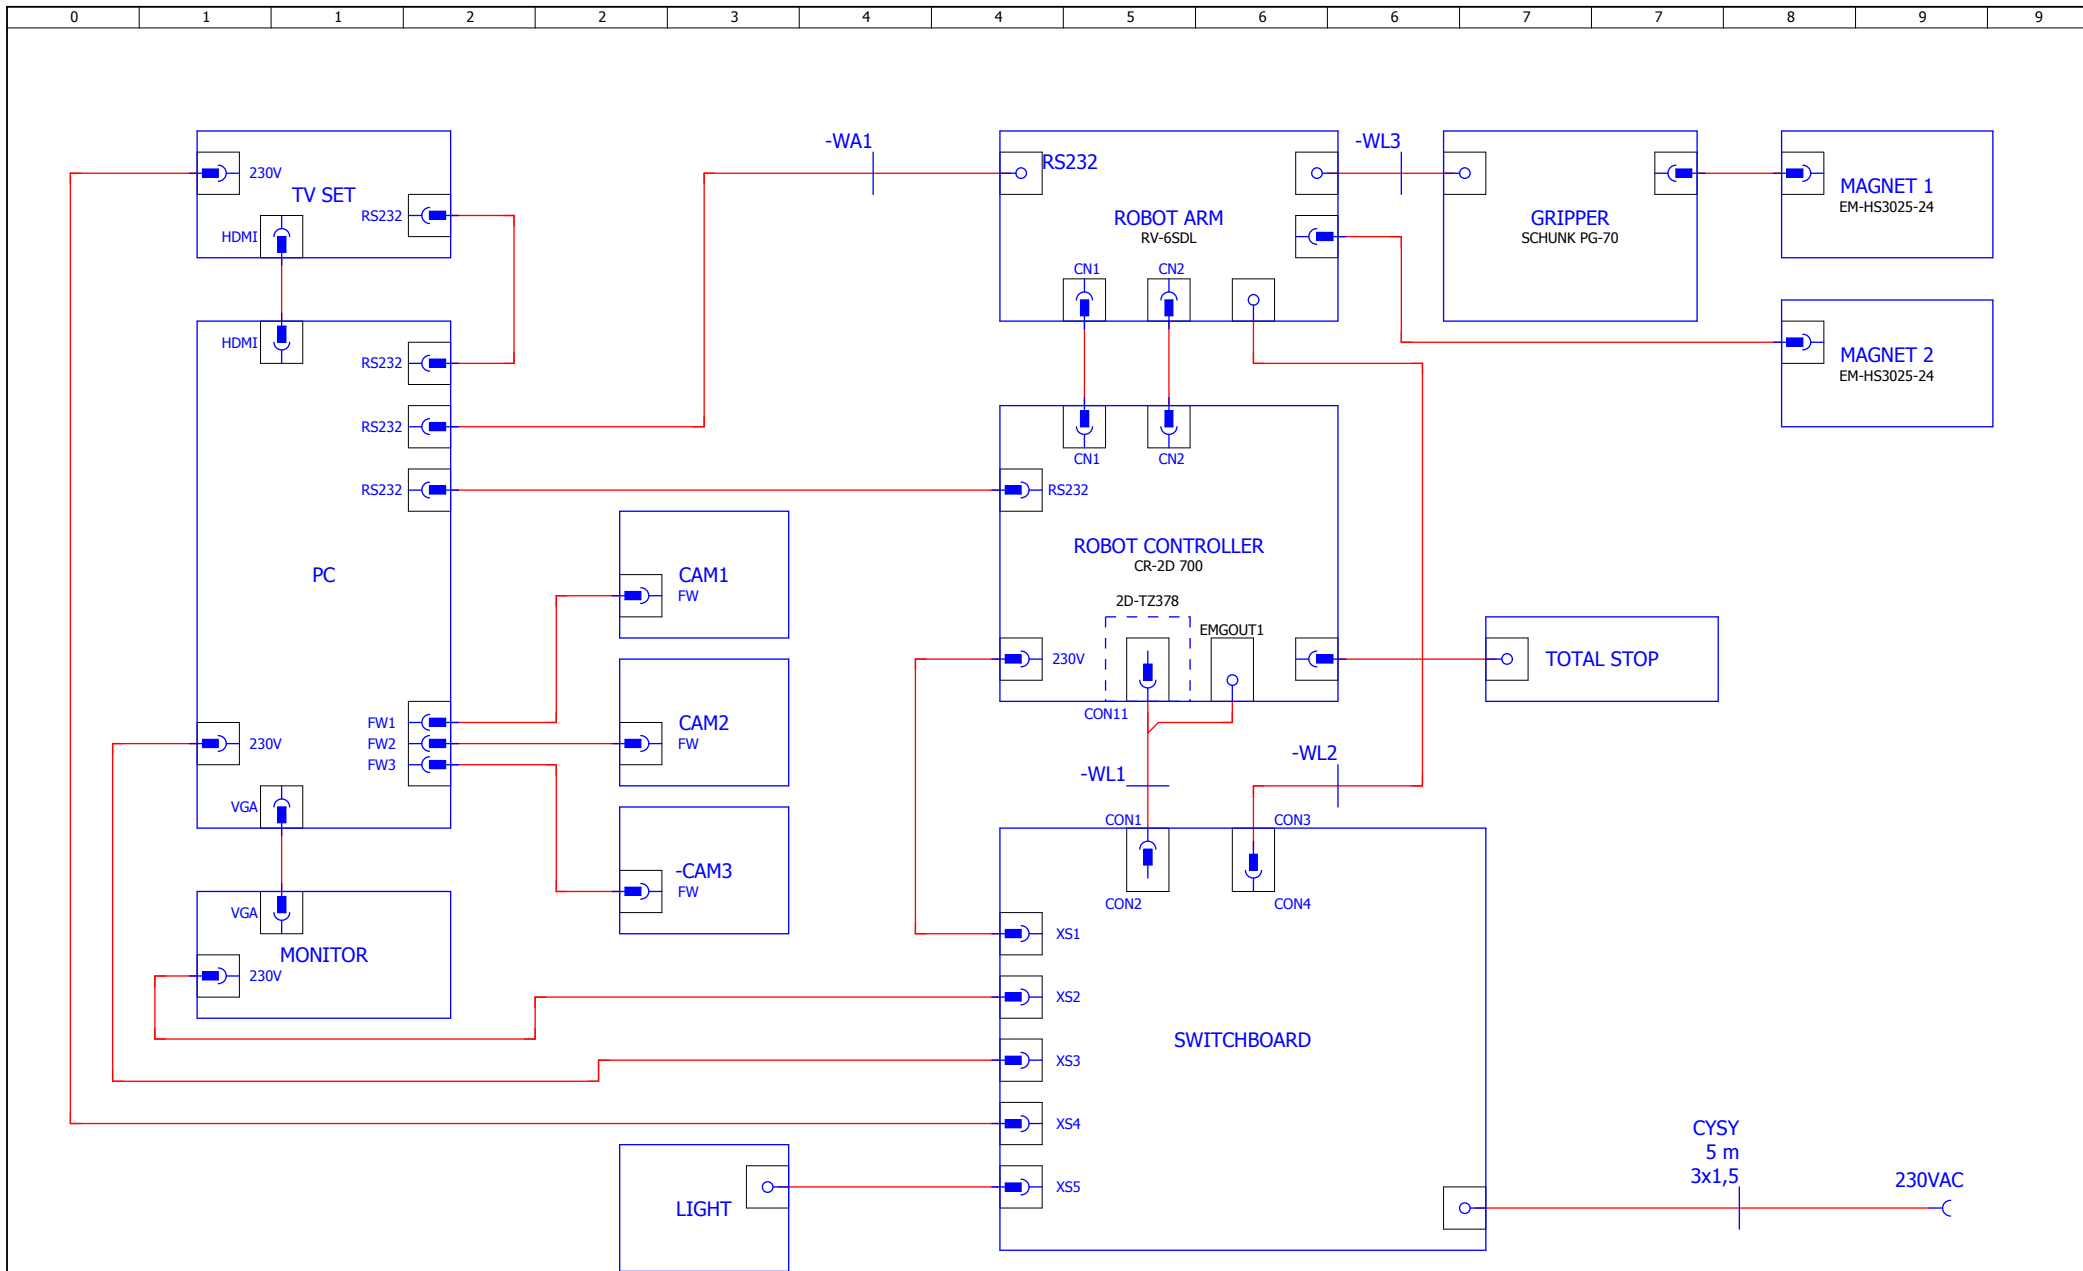

5

Created by	MHA
Date	30.9.2010



Neovision s.r.o.
Barrandova 409
143 00 Praha 4

[MASH] - switchboard

Block diagram

=	
+	
Page	6
	6 pages